




Schematic Diagram for Gas dehydration Unit

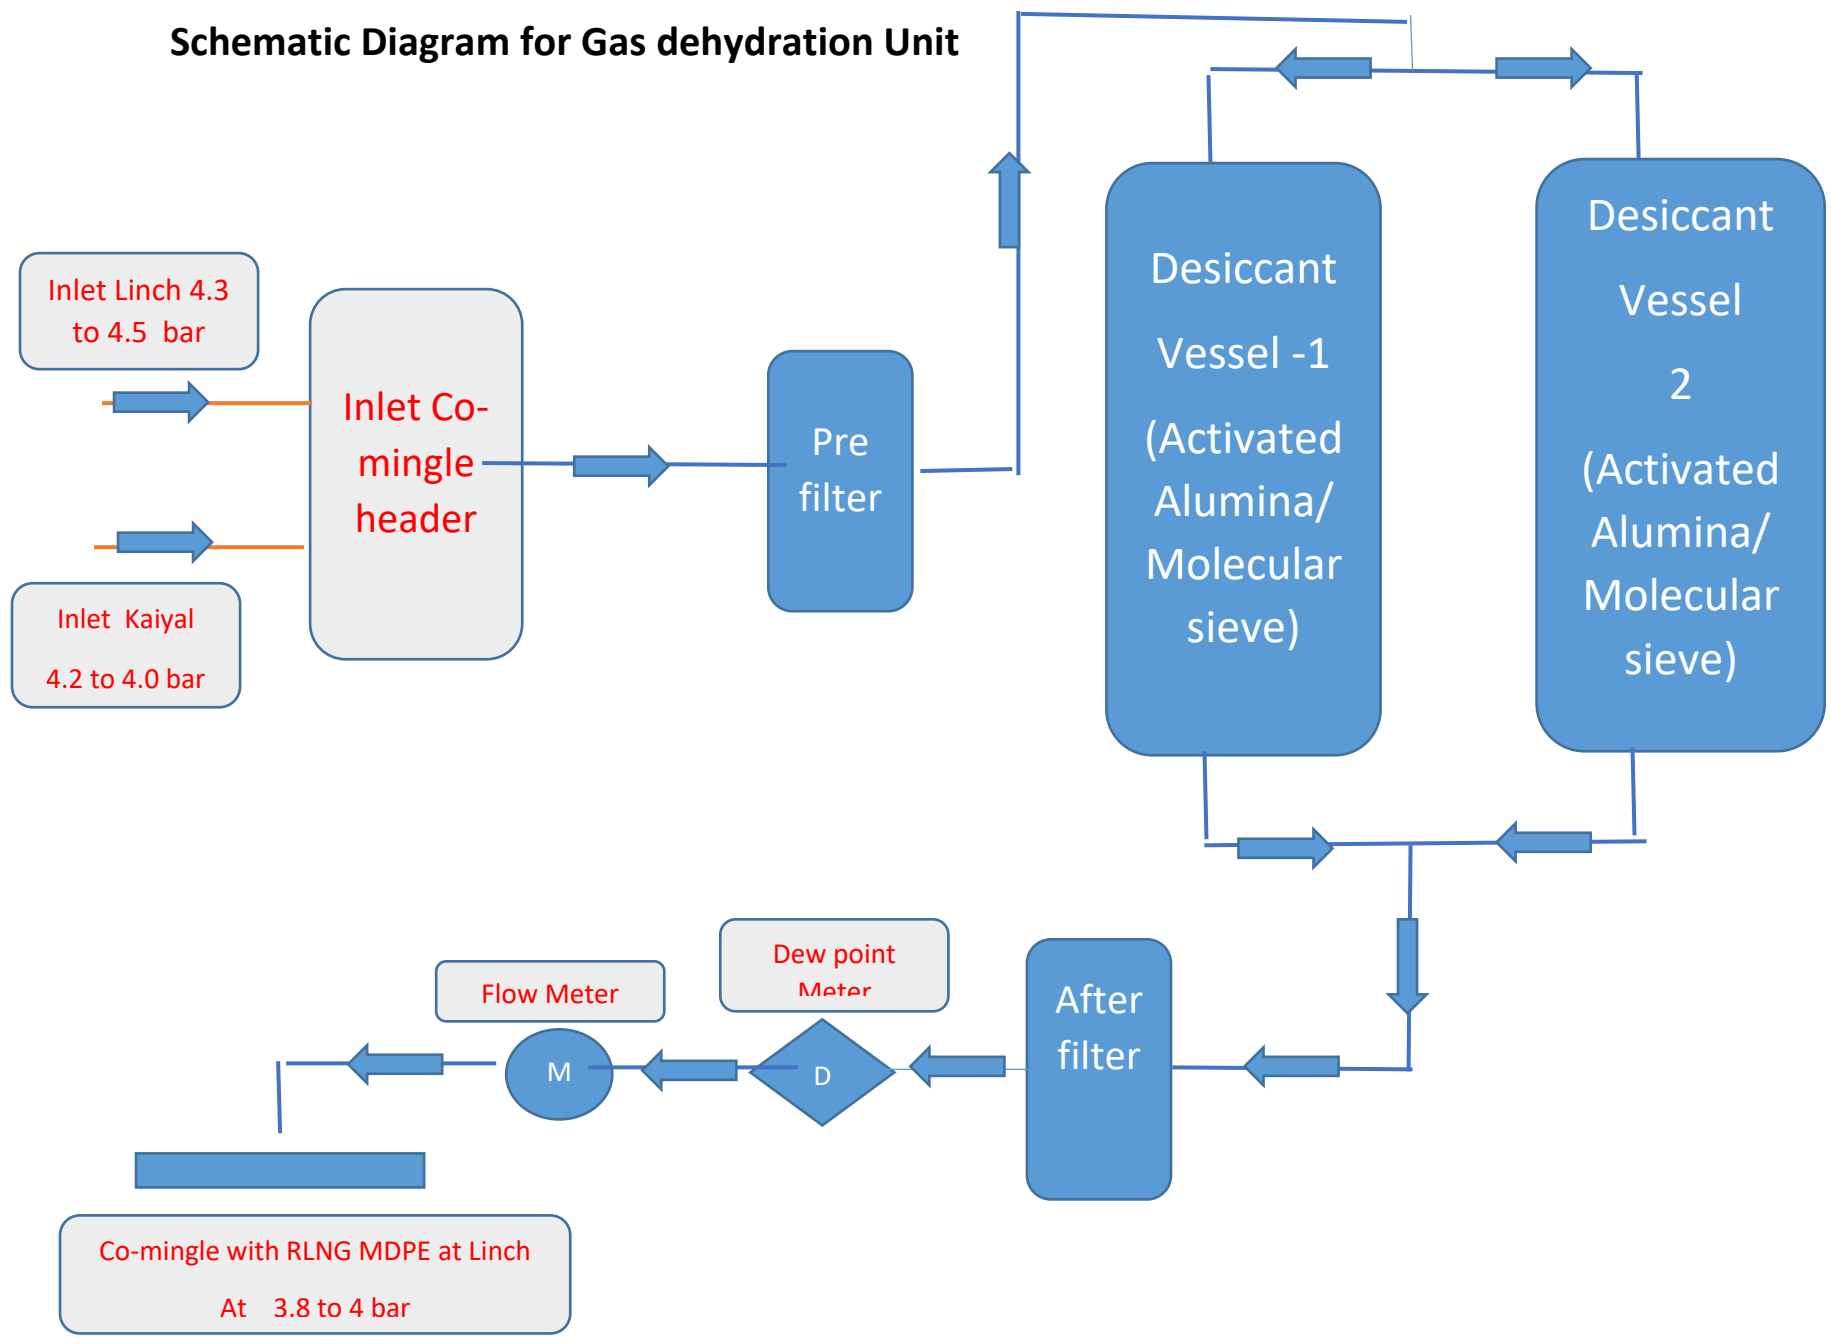

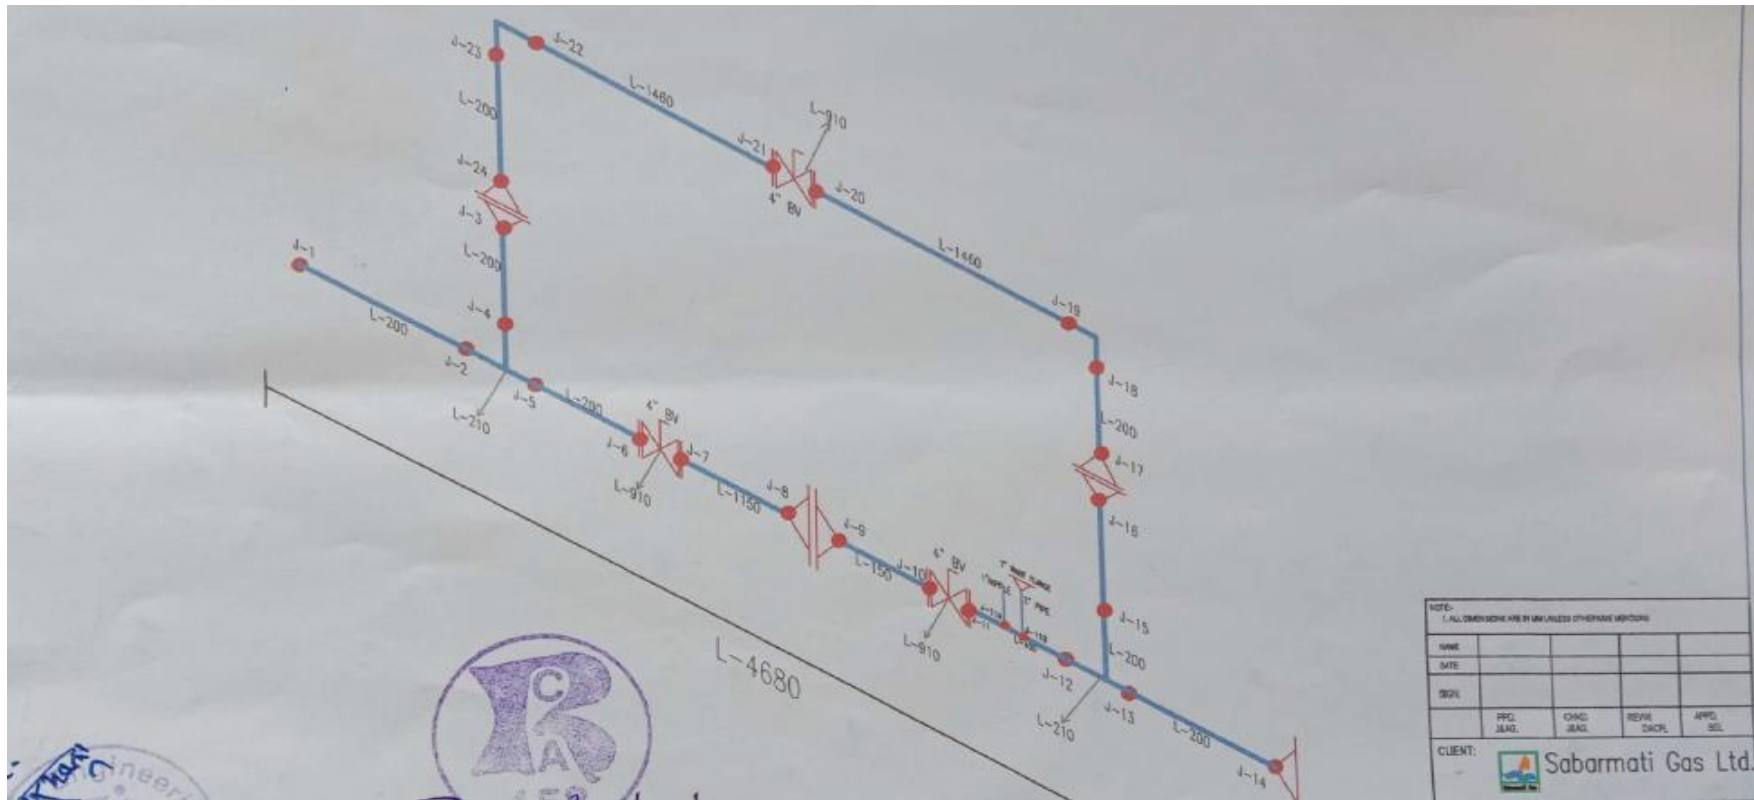




 


NOTE:
L ALL DIMENSIONS ARE IN UNLESS OTHERWISE SPECIFIED

NAME				
DATE				
BY:				
	PRG. JEAL.	CHKD. JEAL.	REVIS. DWPL.	APPD. SEL.

CLIENT:  Sabarmati Gas Ltd.

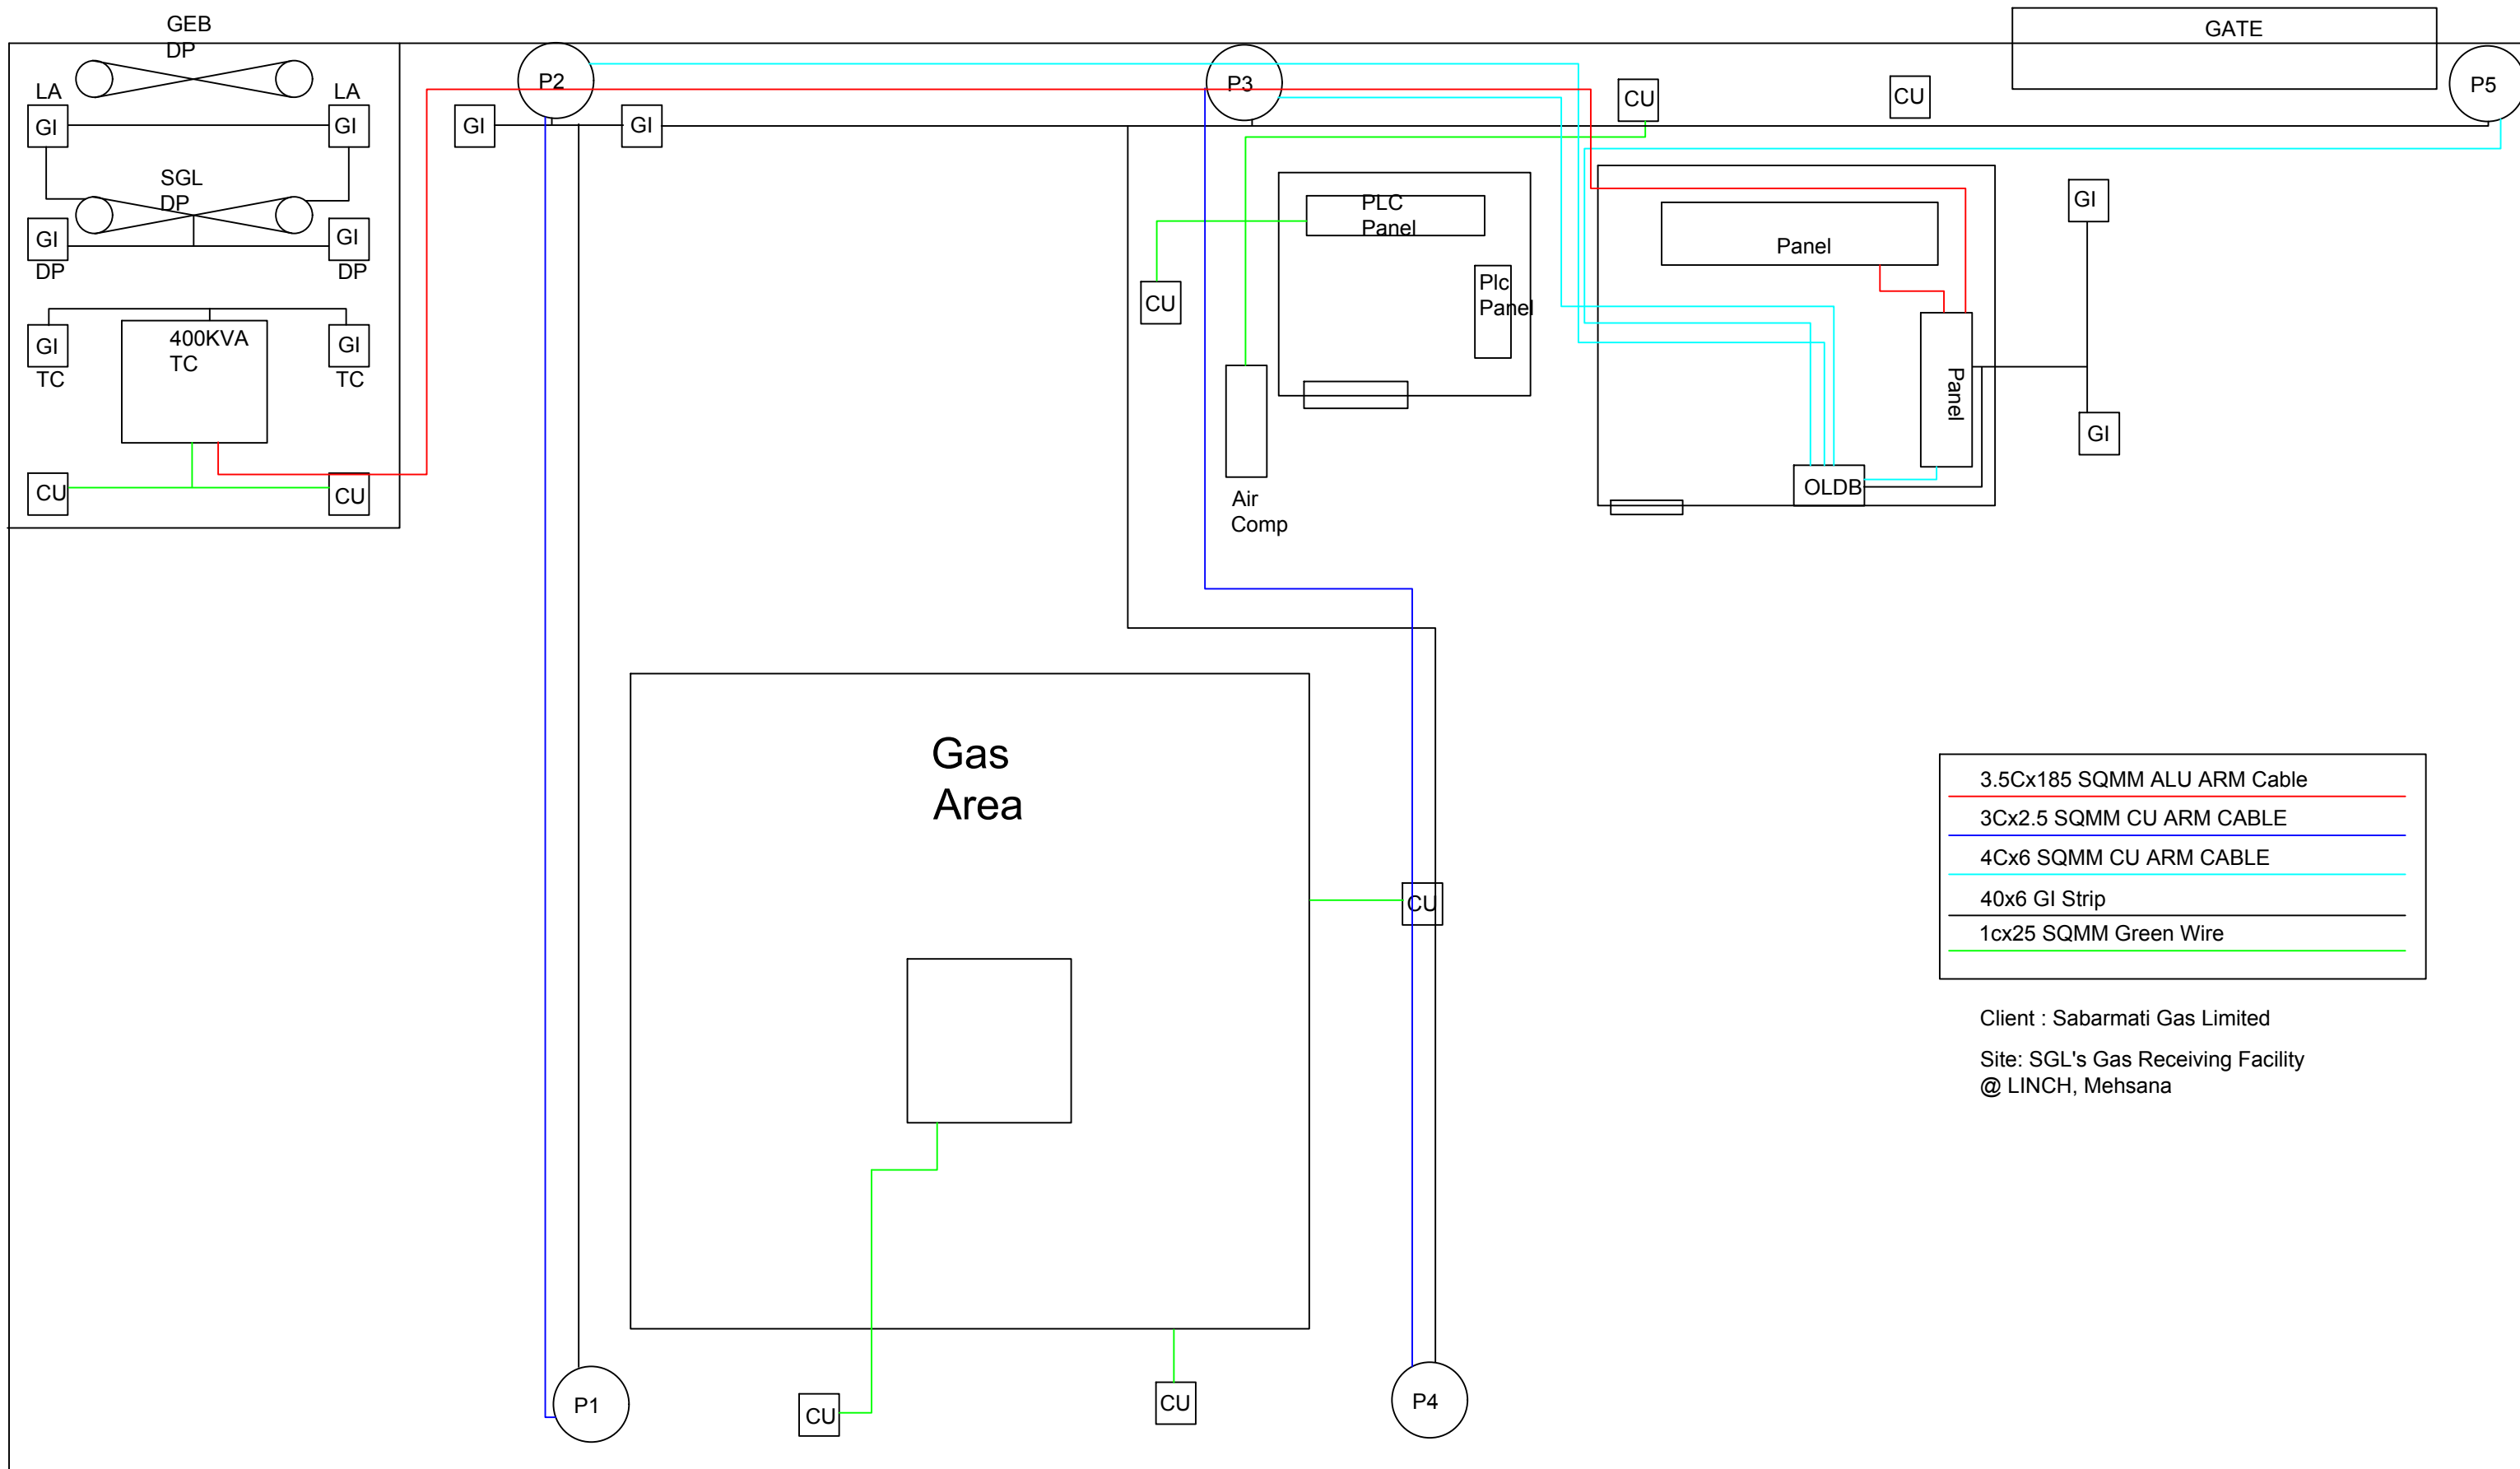Metering Spool Dimensional Drawing to be constructed in discharge line

 

	3.5Cx185 SQMM ALU ARM Cable
	3Cx2.5 SQMM CU ARM CABLE
	4Cx6 SQMM CU ARM CABLE
	40x6 GI Strip
	1cx25 SQMM Green Wire

Client : Sabarmati Gas Limited
 Site: SGL's Gas Receiving Facility
 @ LINCH, Mehsana

